

MAXIMUM SIGN AREA - 40 SQ. FT.



TUBULAR STEEL POST




MAXIMUM SIGN AREA - 40 SQ. FT.




1. ANCHOR BOLTS SHALL BE ASTM F 1554, GR 55 S1 GALVANIZED. NUTS SHALL BE ASTM A194 GRADE OR 2H.
2. TUBULAR STEEL POST TS 6" X 4" X $\frac{3}{8}$ " SHALL BE A501 UNLESS OTHERWISE NOTED.
3. ALL STRUCTURAL STEEL AND HARDWARE SHALL BE GALVANIZED IN CONFORMANCE WITH A123 AND A153, RESPECTIVELY.
4. ALL PLATES AND W6X12 POST SHALL CONFORM TO A706, GRADE 36.

- (a): $\frac{3}{8}$ " DIA. EXPANSION BOLTS
WITH FLAT WASHERS
3" MIN. EMBEDMENT (TYP.)
(NEAR FACE)
- (b): $\frac{3}{8}$ " DIA. EXPANSION BOLTS
WITH FLAT WASHERS
3" MIN EMBEDMENT (TYP.)
(FAR FACE)

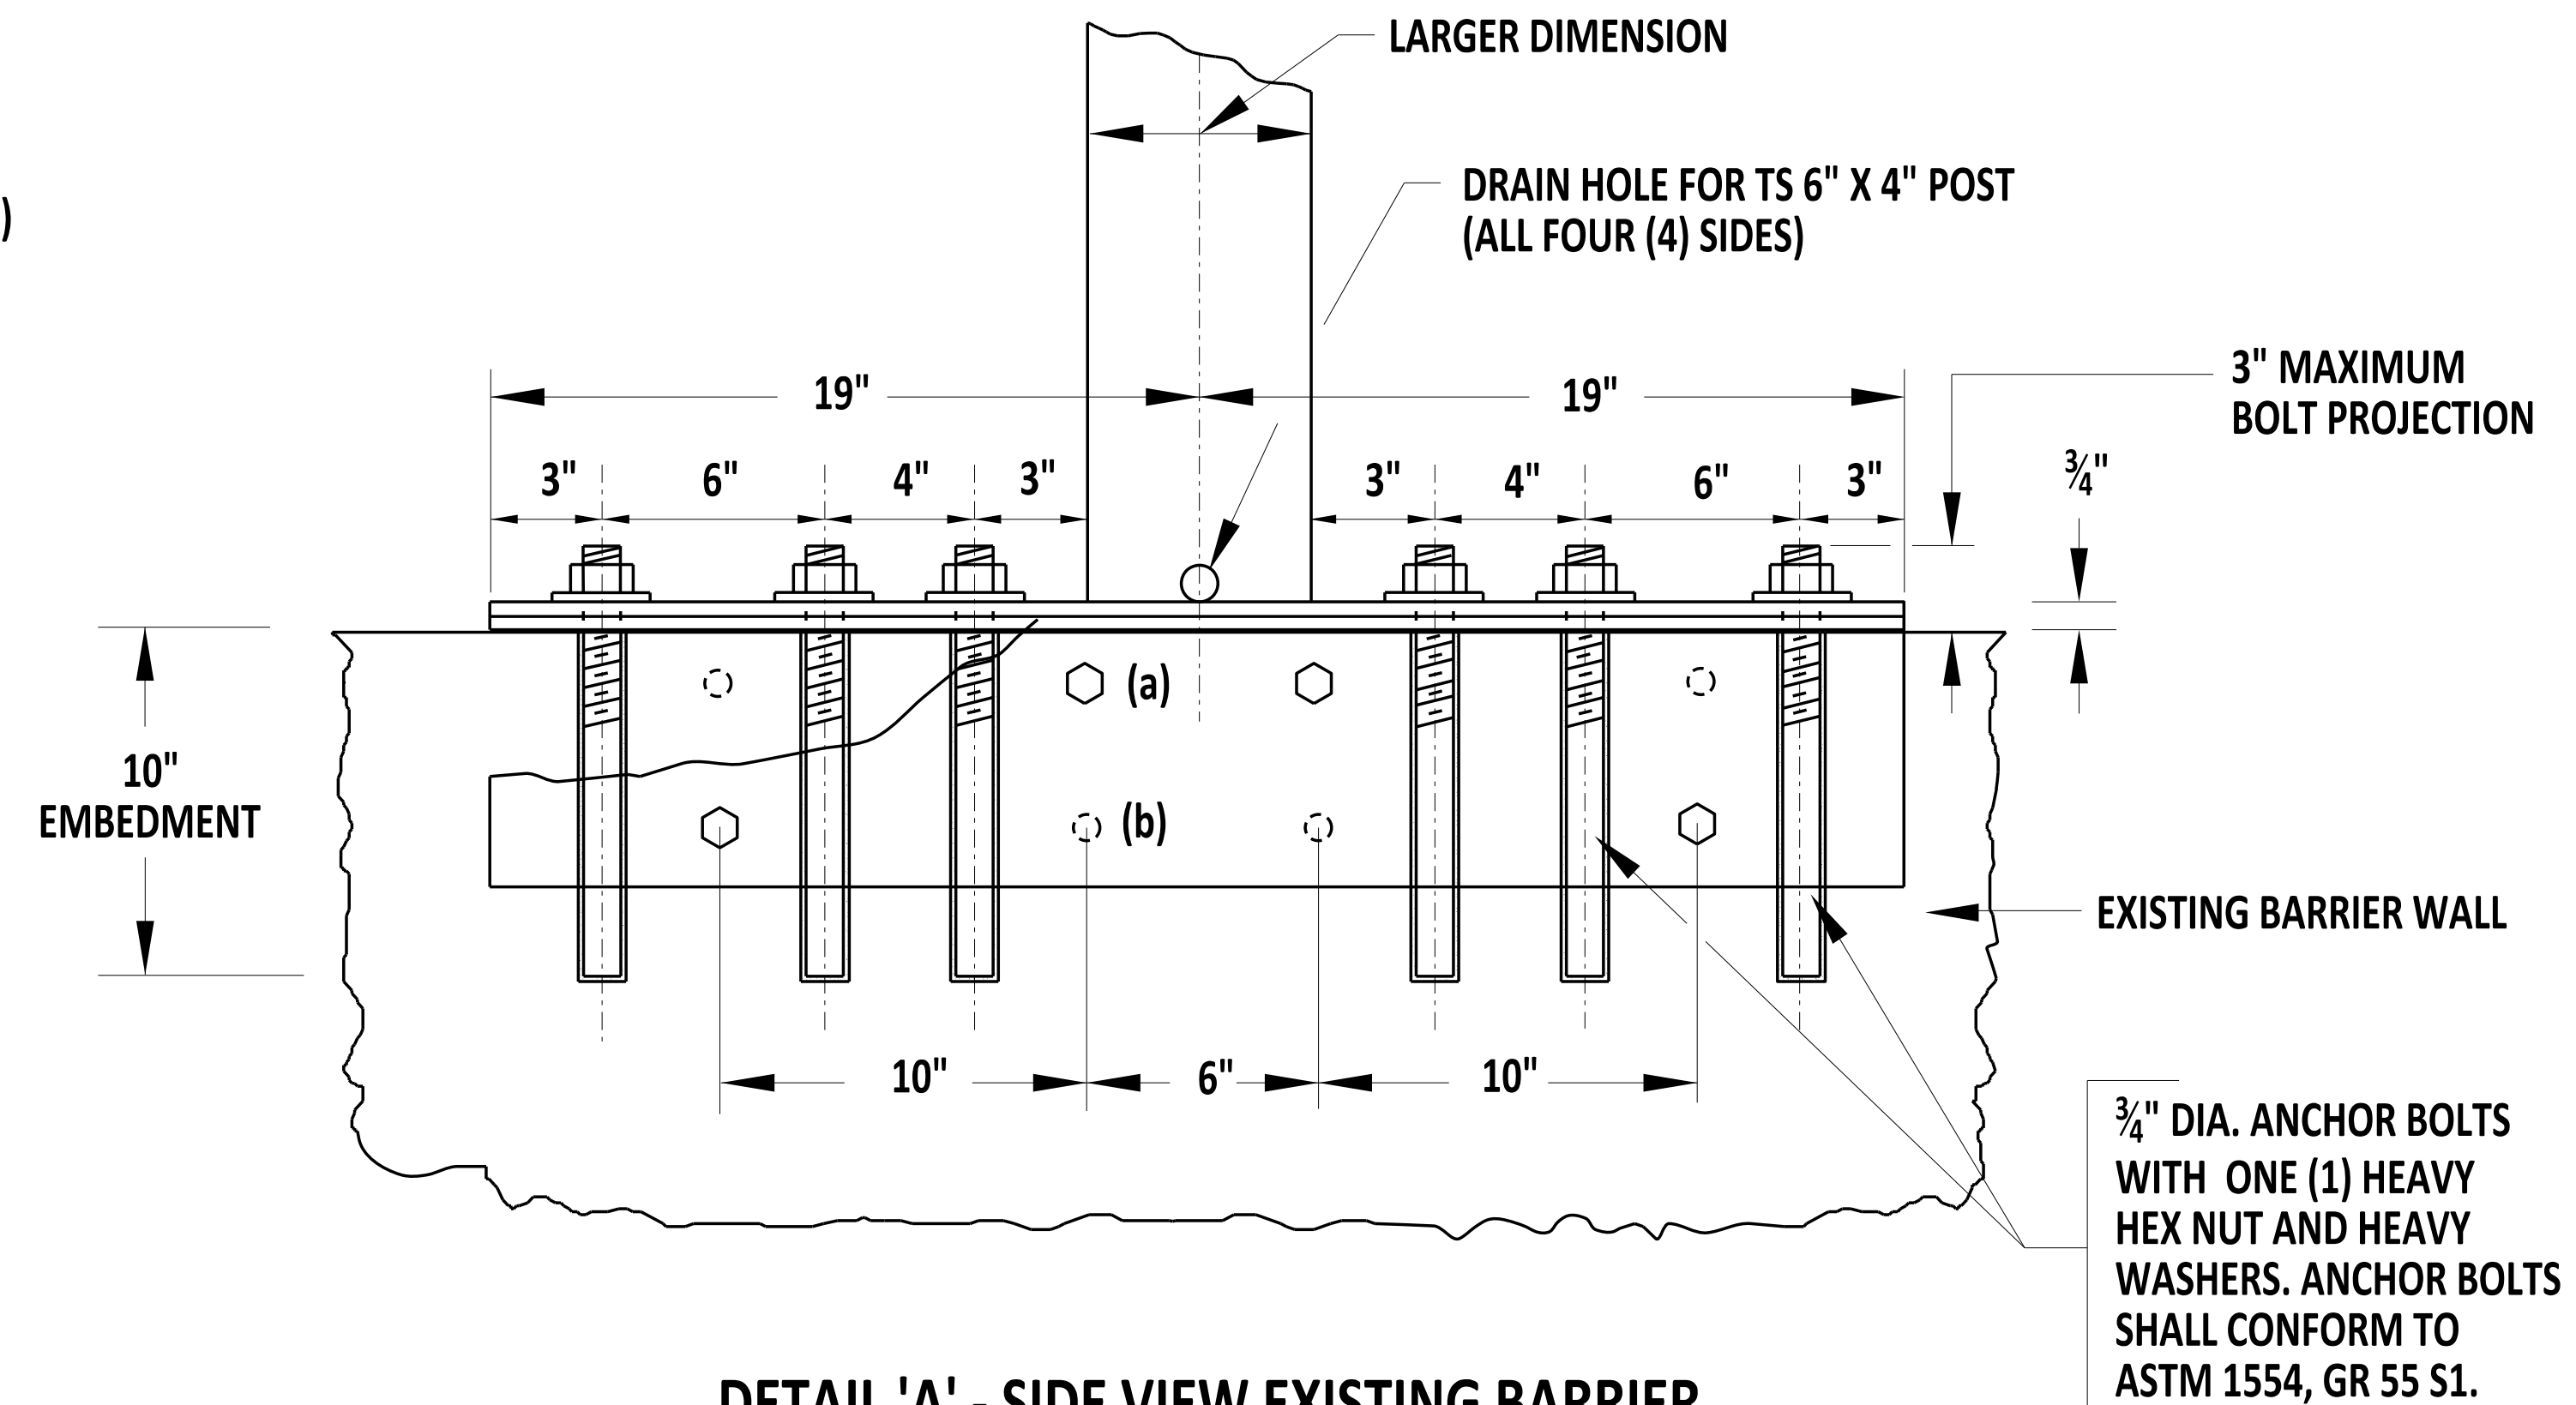


DETAIL 'A' - SIDE VIEW EXISTING BARRIER

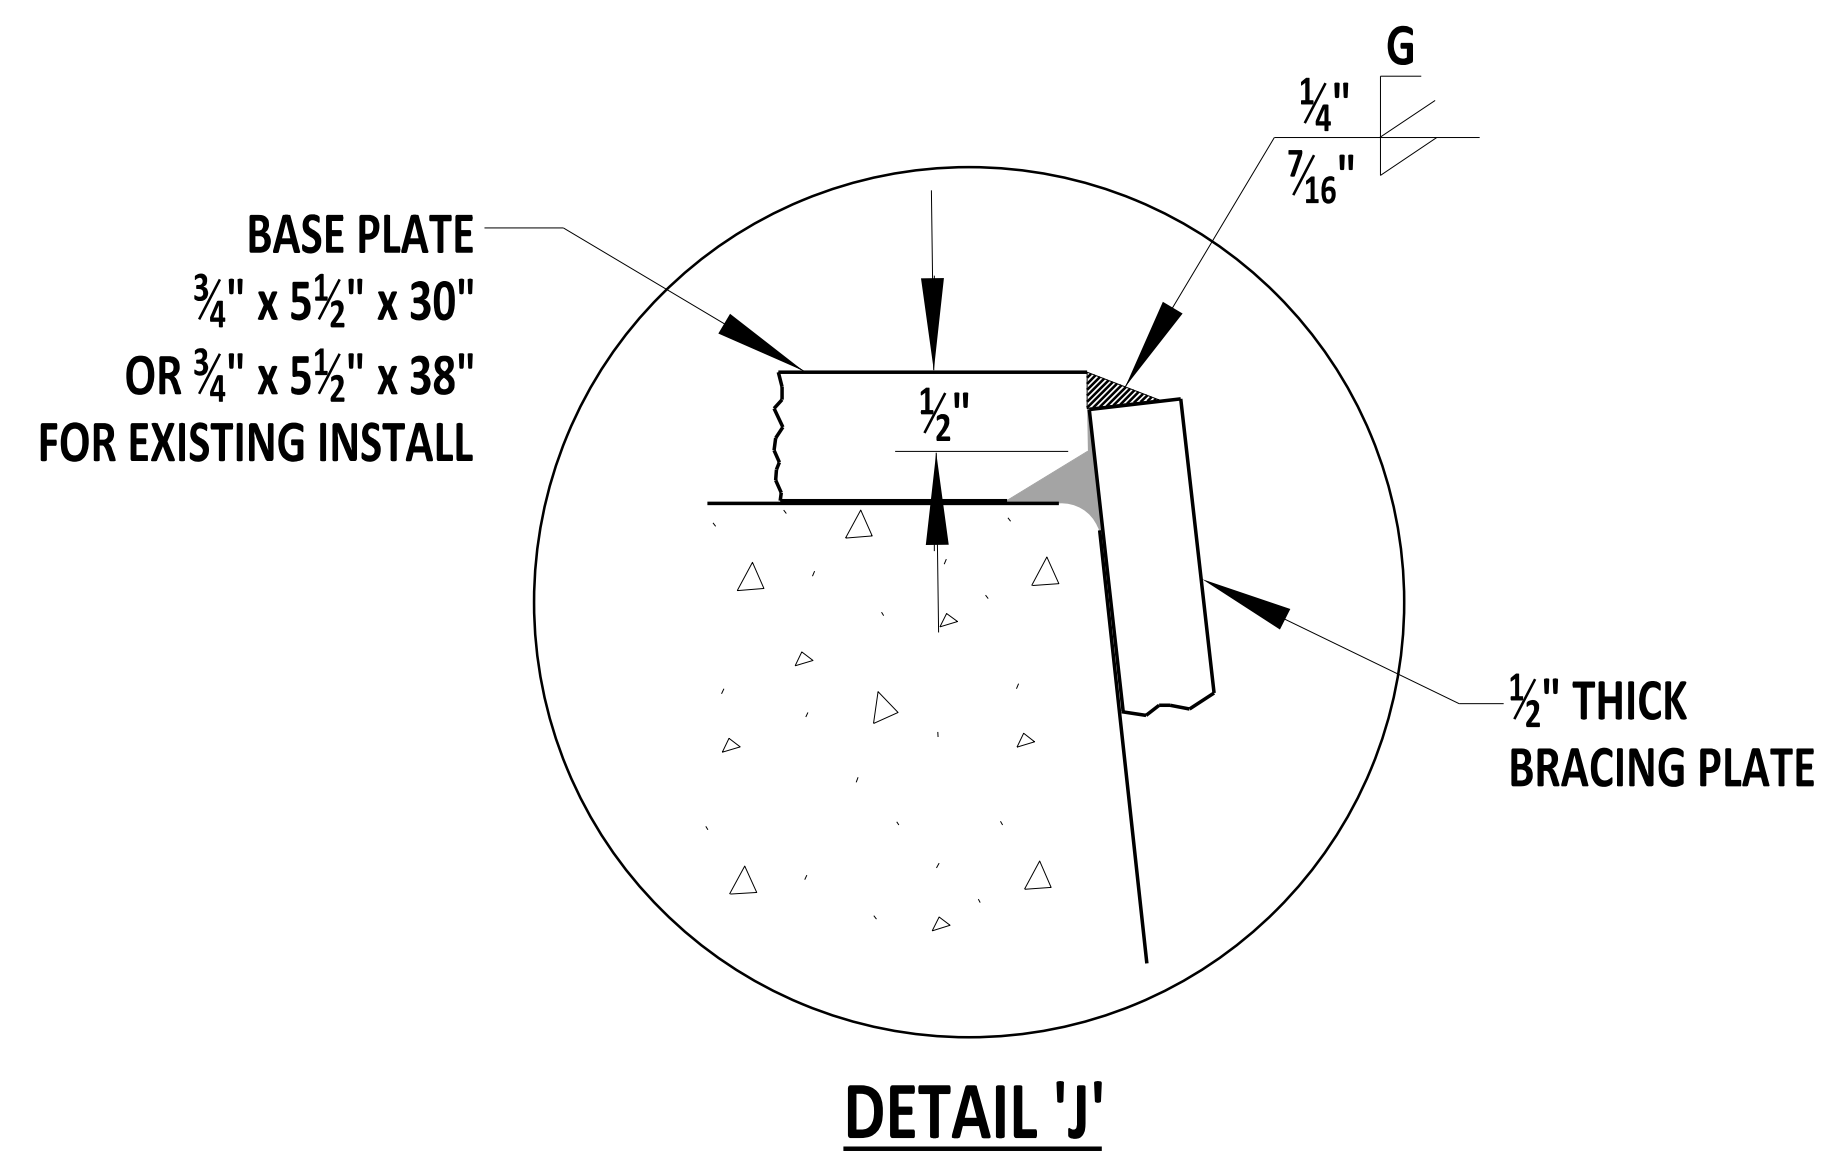

NOTES:

- 1. SLIP FORM SHALL NOT BE USED WITHIN 5'-0" EITHER SIDE OF THE POST.**
- 2. REFER TO OTHER APPROPRIATE SERIES STANDARD FOR ATTACHMENT DETAIL.**
- 3. THE CONTRACTOR SHALL VERIFY ANY EXISTING CONDUIT BEFORE DRILLING HOLES. IF THE CONDUIT IS WITHIN 10" FROM THE TOP OF THE BARRIER, THE ENGINEER SHALL BE CONTACTED FOR ALTERNATE DESIGN.**

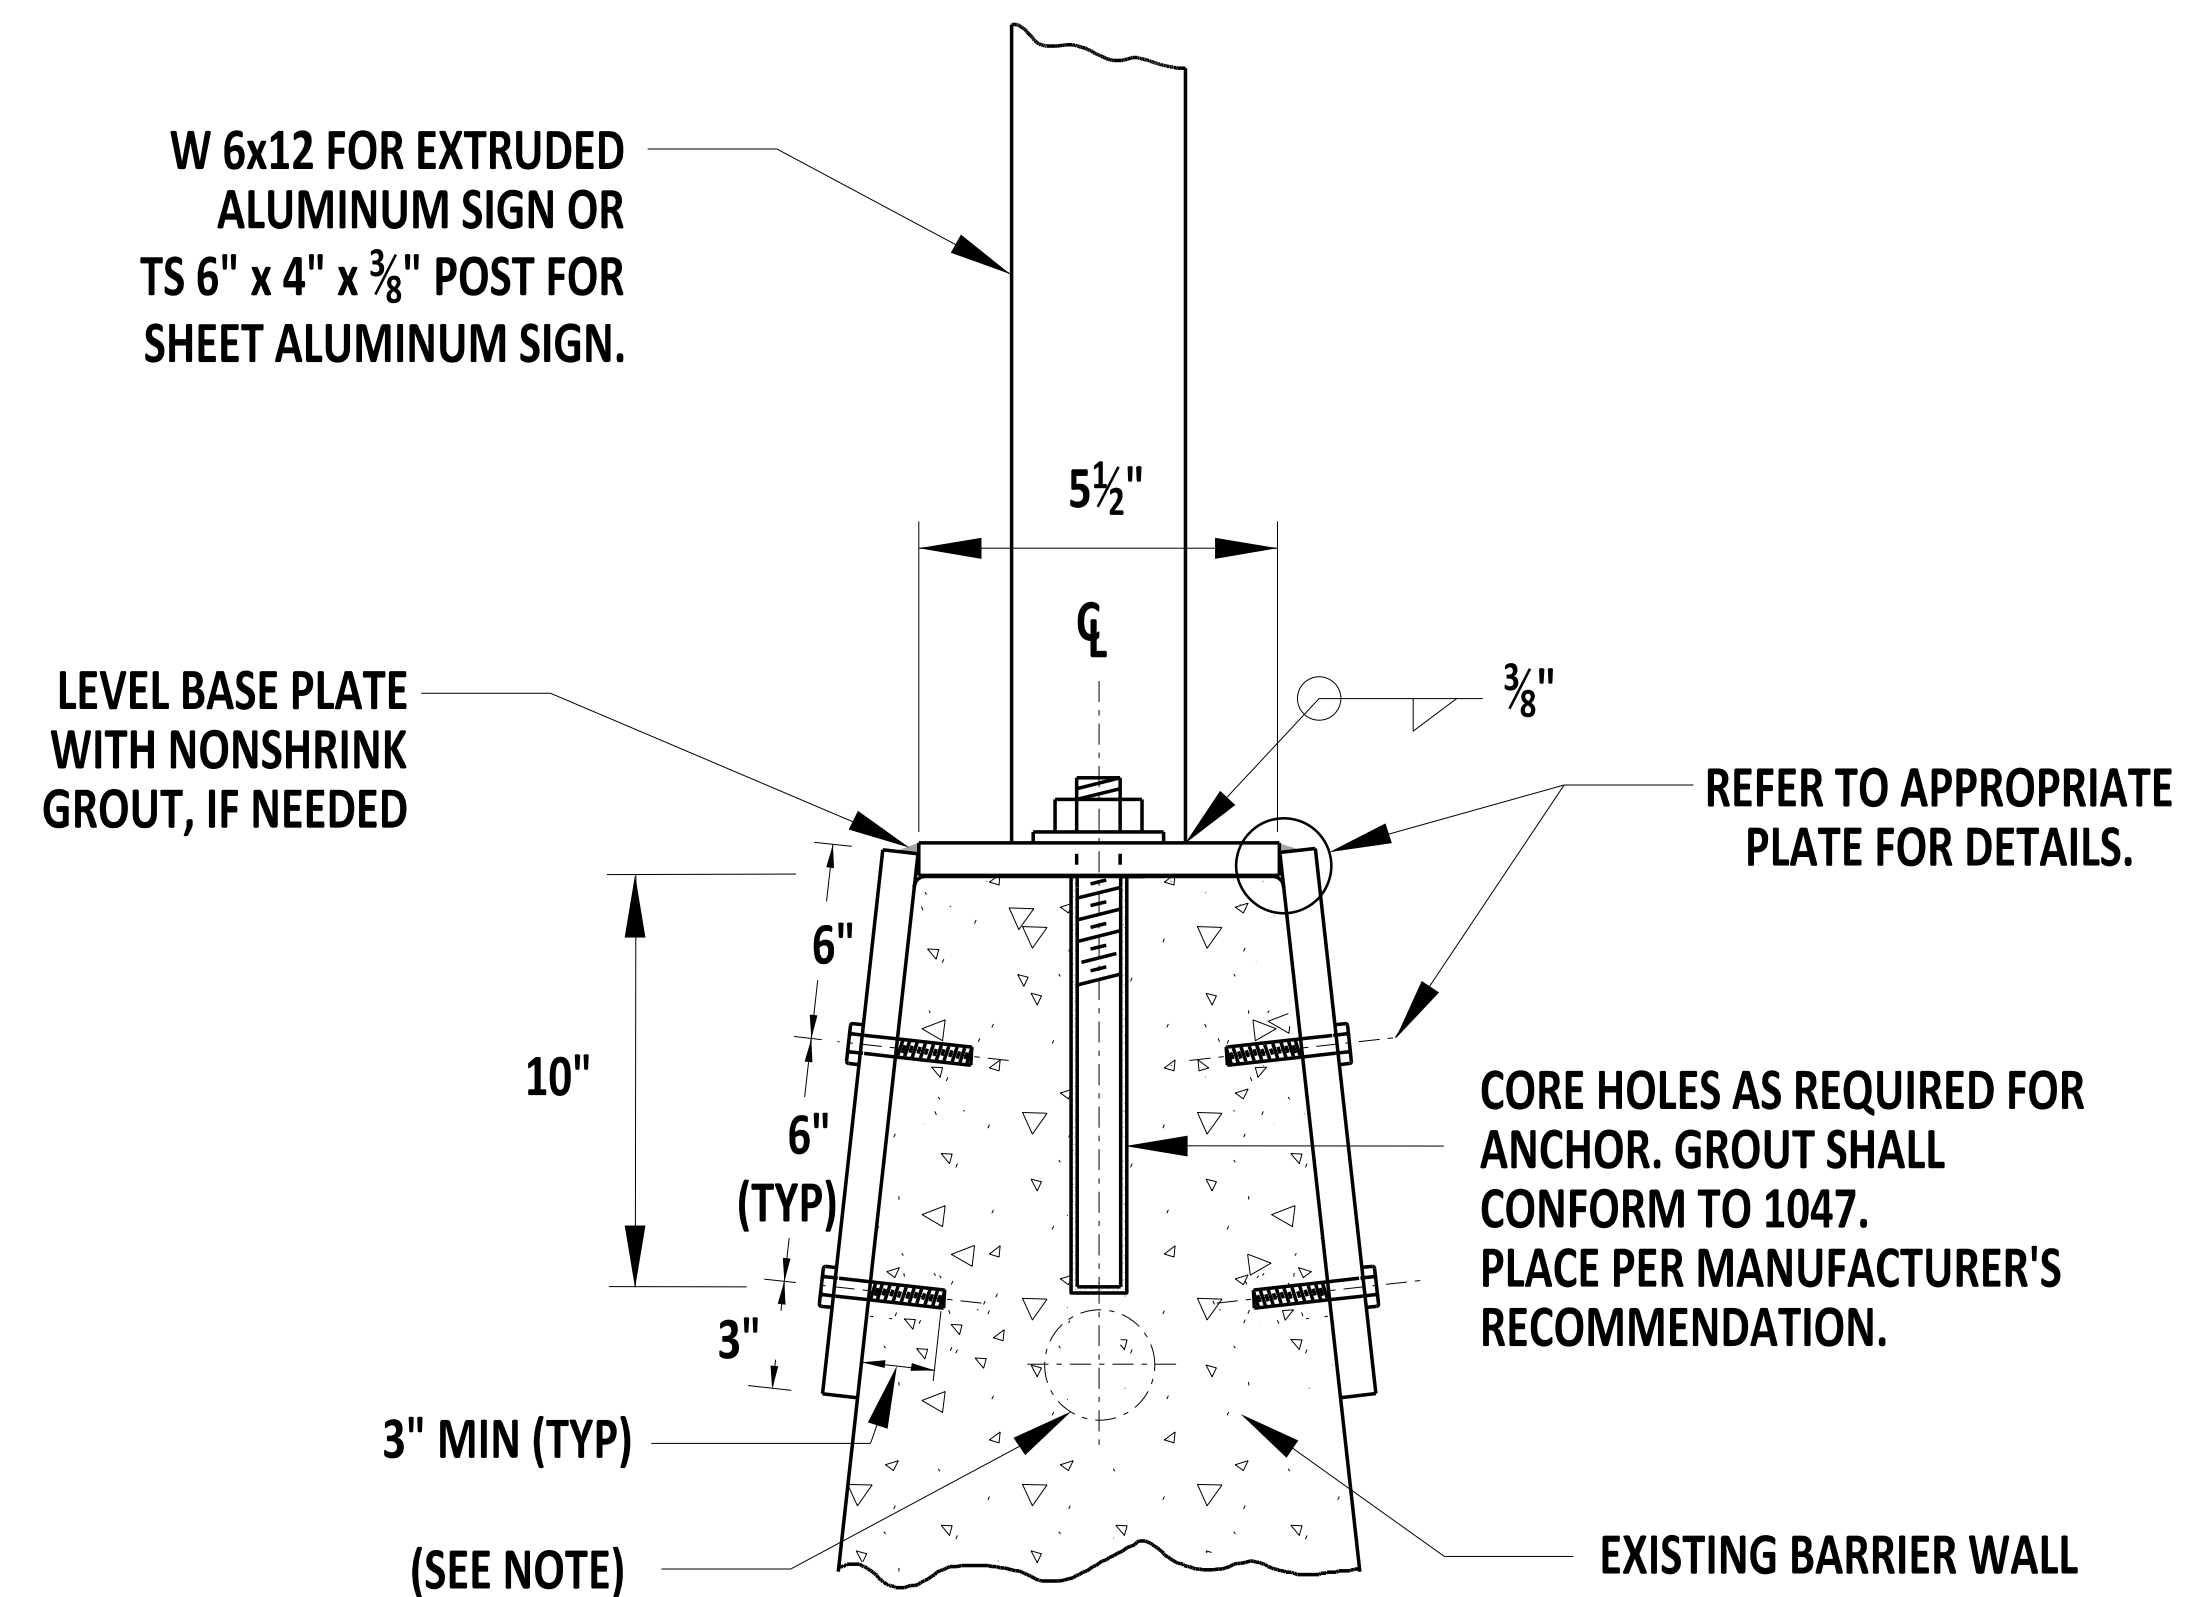

DETAIL 'A' EXISTING BARRIER